

DRAWING OFFICE SKETCH.

Copy Book _____ Page _____

Order No. 51

To be returned when Work is Finished.

Draughtsman T.H. BENNETT

Indeped
F.P. 1236-C


CHAMPION COPPER CO.

Examiner _____


Adams Township, MI

Painesdale, Mich., MAY 16, 1906


Drop Hammer Support for "B" Rock House.

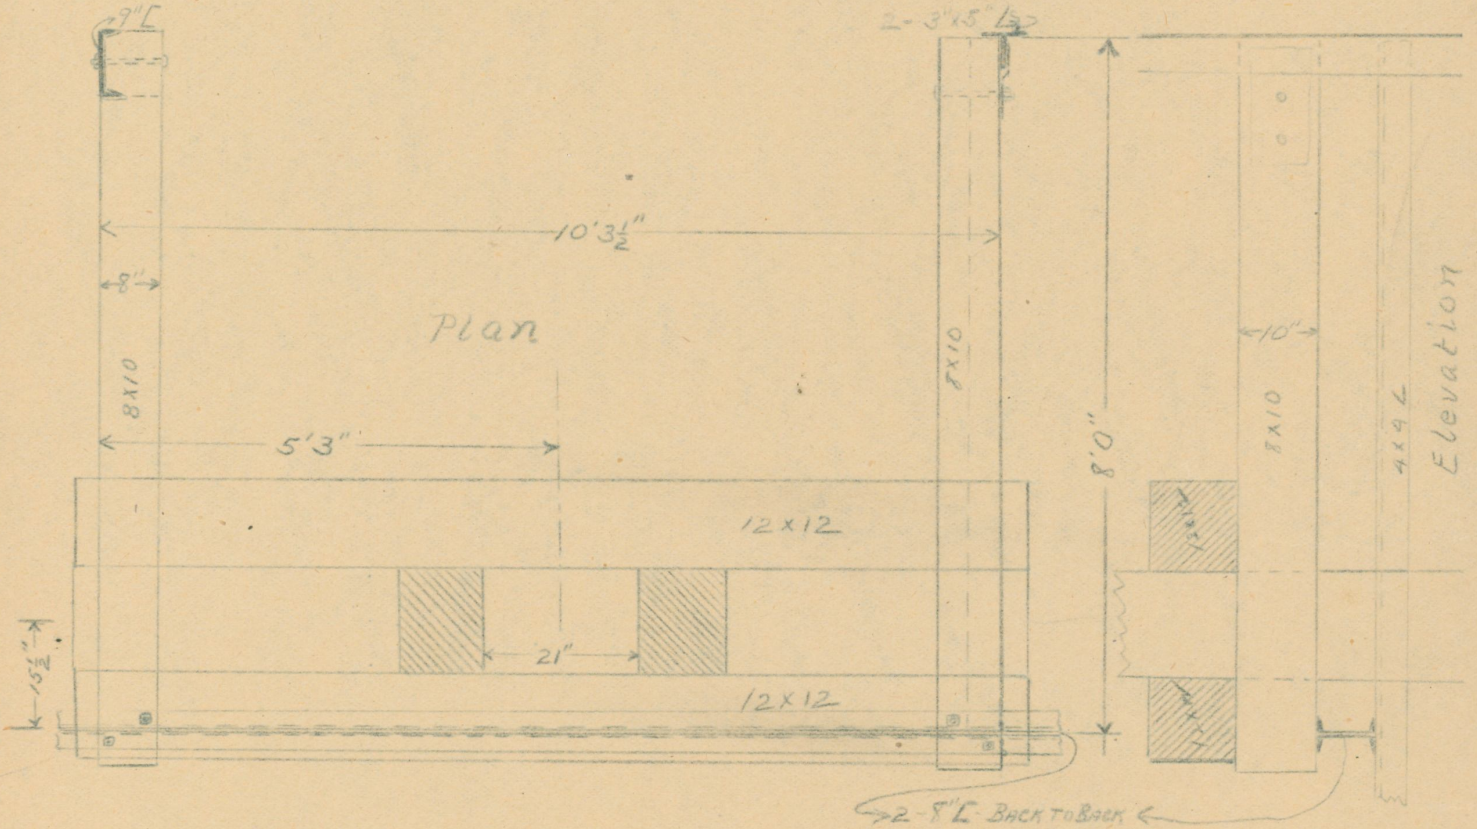

2-8" L BACK TO BACK

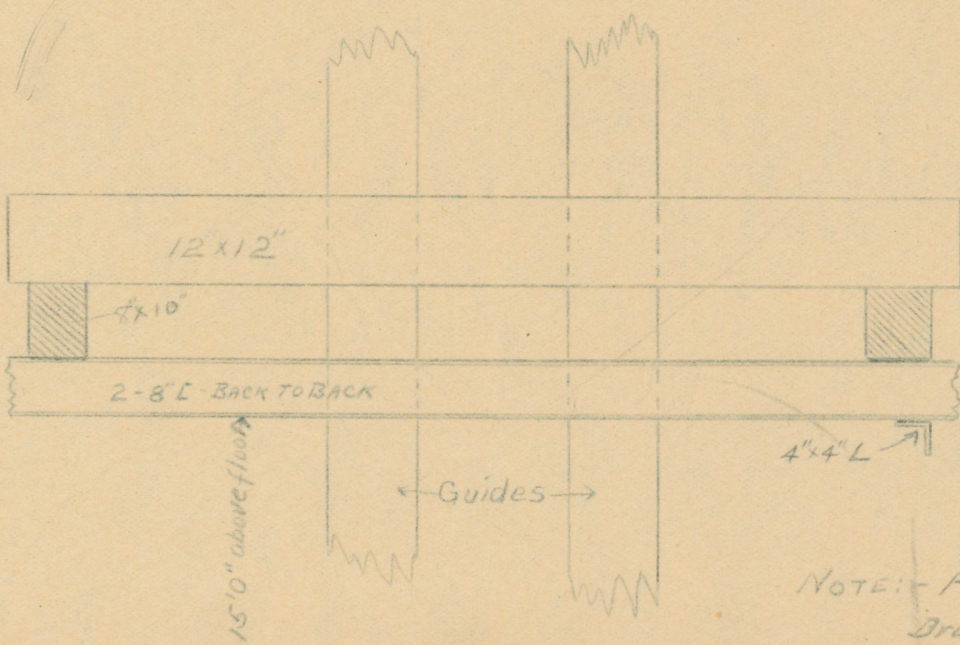

4" Hardwood Blocks to support end of timber

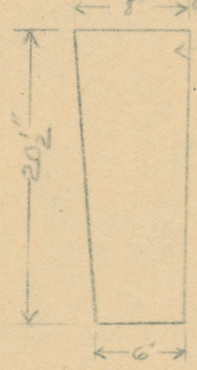

NOTE: For detail see Drawing #89-Trim'n angle