


Section A - A'

Contaminant Concentrations in ppb (mg/kg)

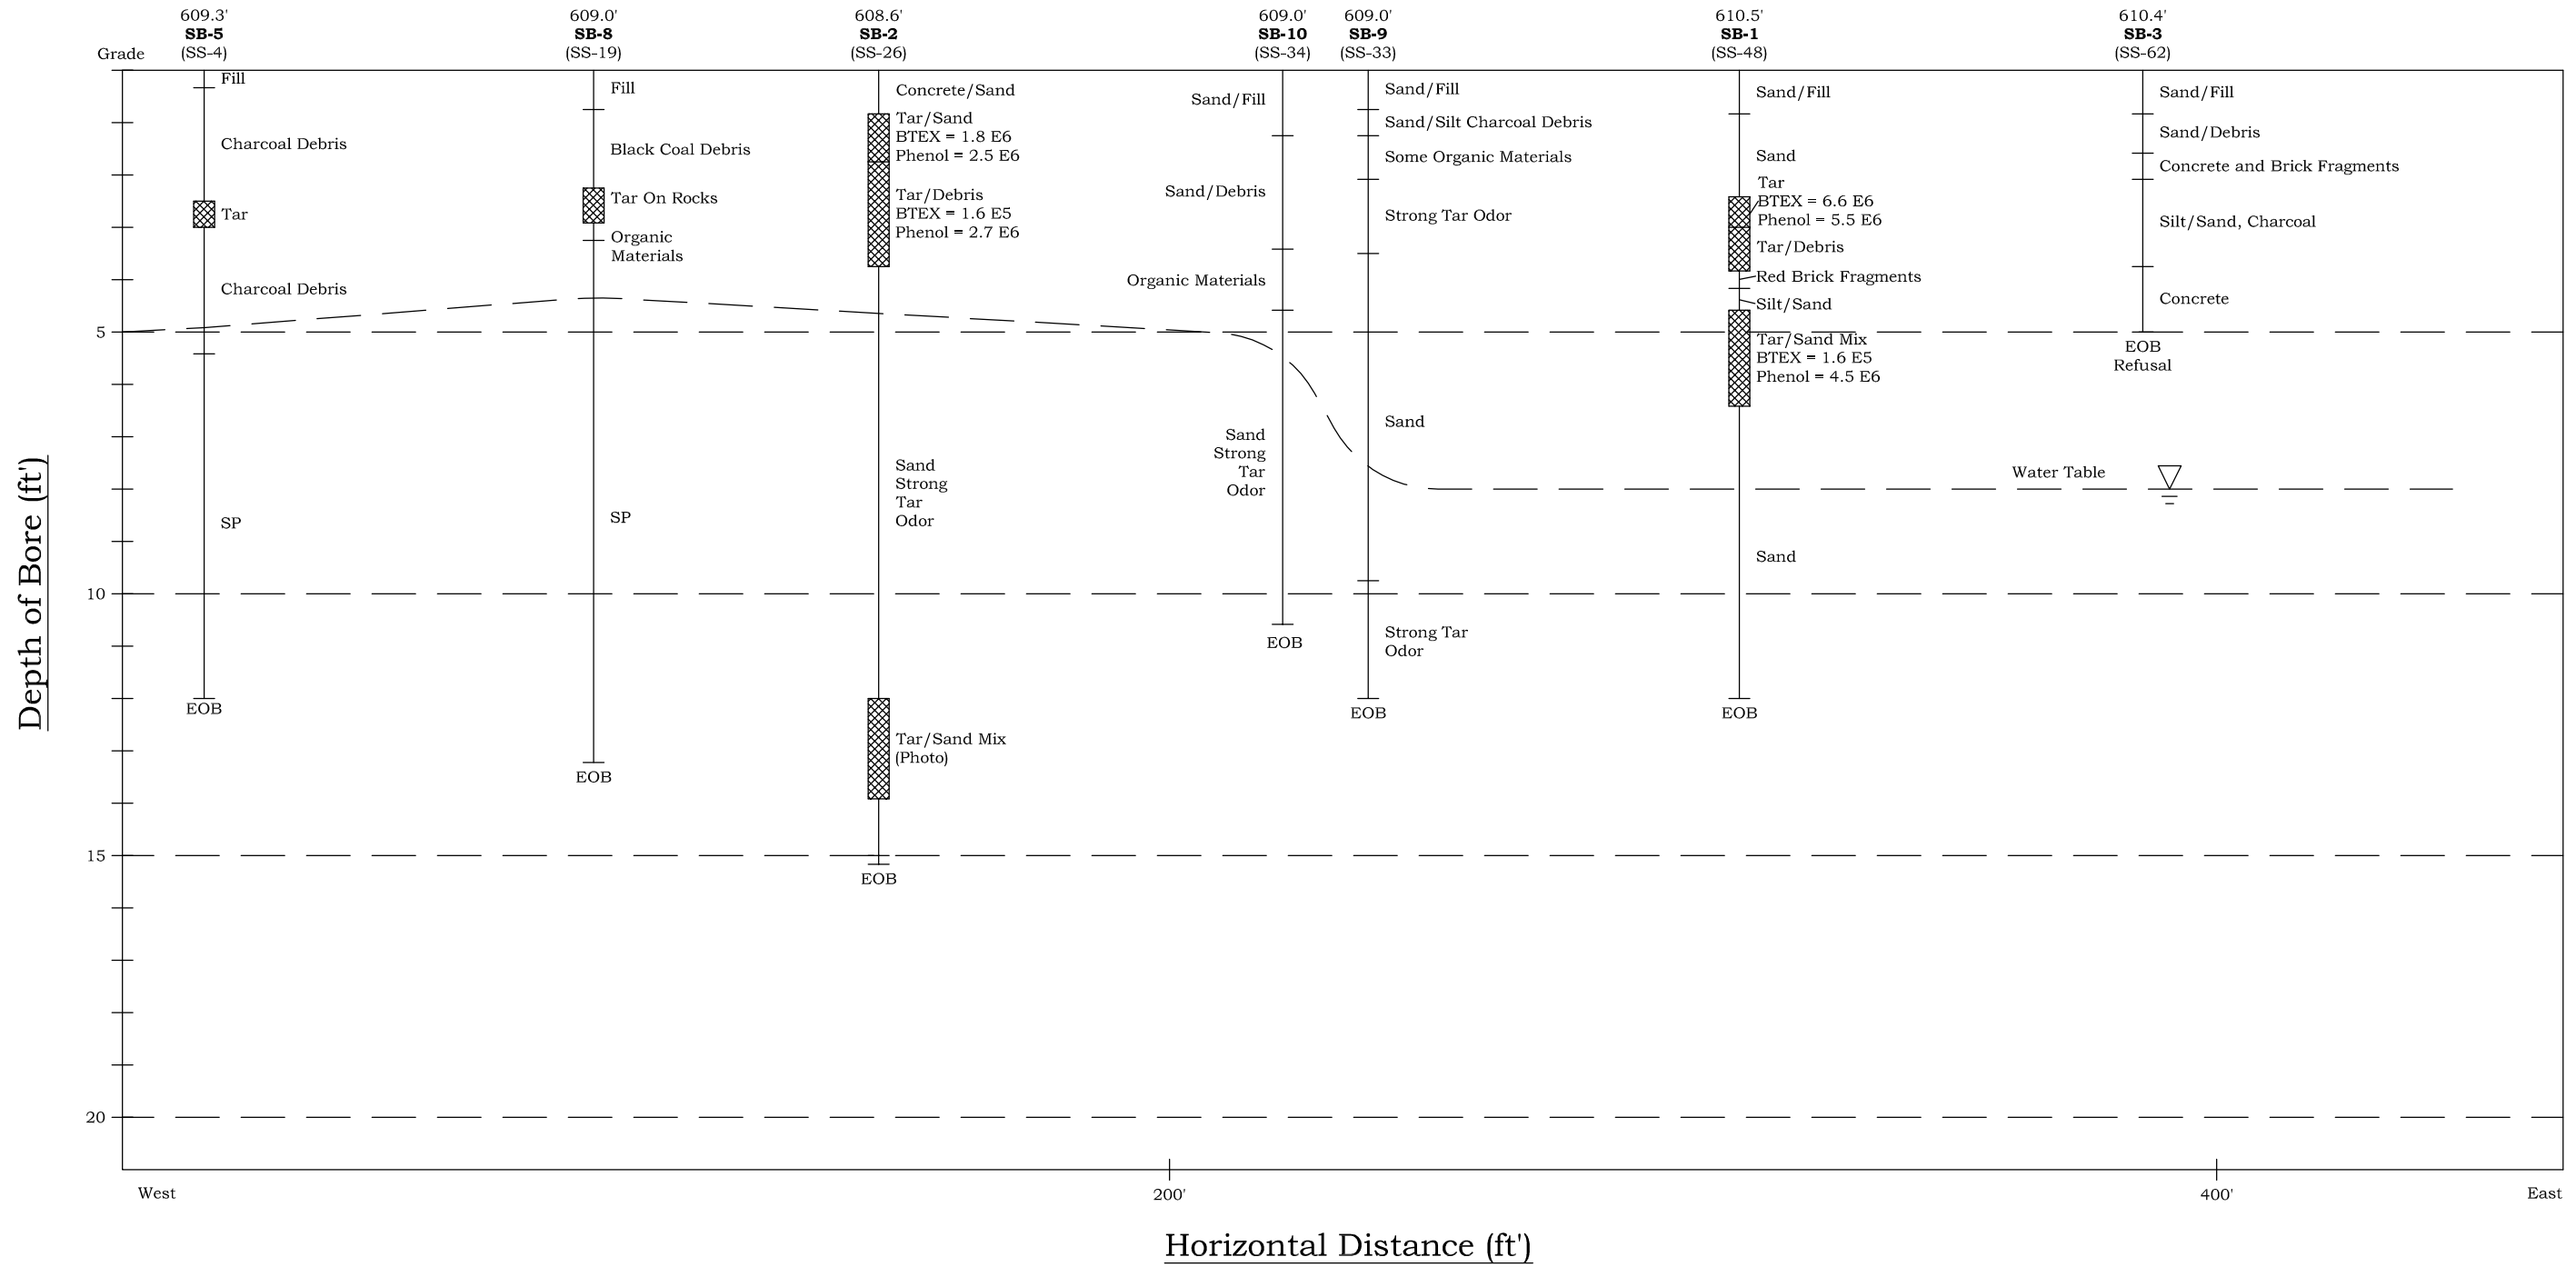

SHEET TITLE
Soil Investigation
Area Cross Section

PROJECT TITLE
Former Cliffs
DOW Plant
Site

CLIENT
City of Marquette
Marquette, MI

Issued Date
Description
Client Report 12/11/08

Prepared By
IWM
Checked By
TAG
Approved By
TAG

01 Project: 1999\99-059 City of Marquette Drawings\99-059 DOW Master Set.dwg

JOB NUMBER:
99-059
SHEET NUMBER:

Figure 5