



Sta	Top of Pipe	Top of Strip
0	608.1	612.6
0+25	606.9	611.4
0+50	605.7	610.2
0+75	604.5	609.0
1+0	603.3	607.8
1+16	602.5	607.0

Profile for Sewer  
New Capt's Office.

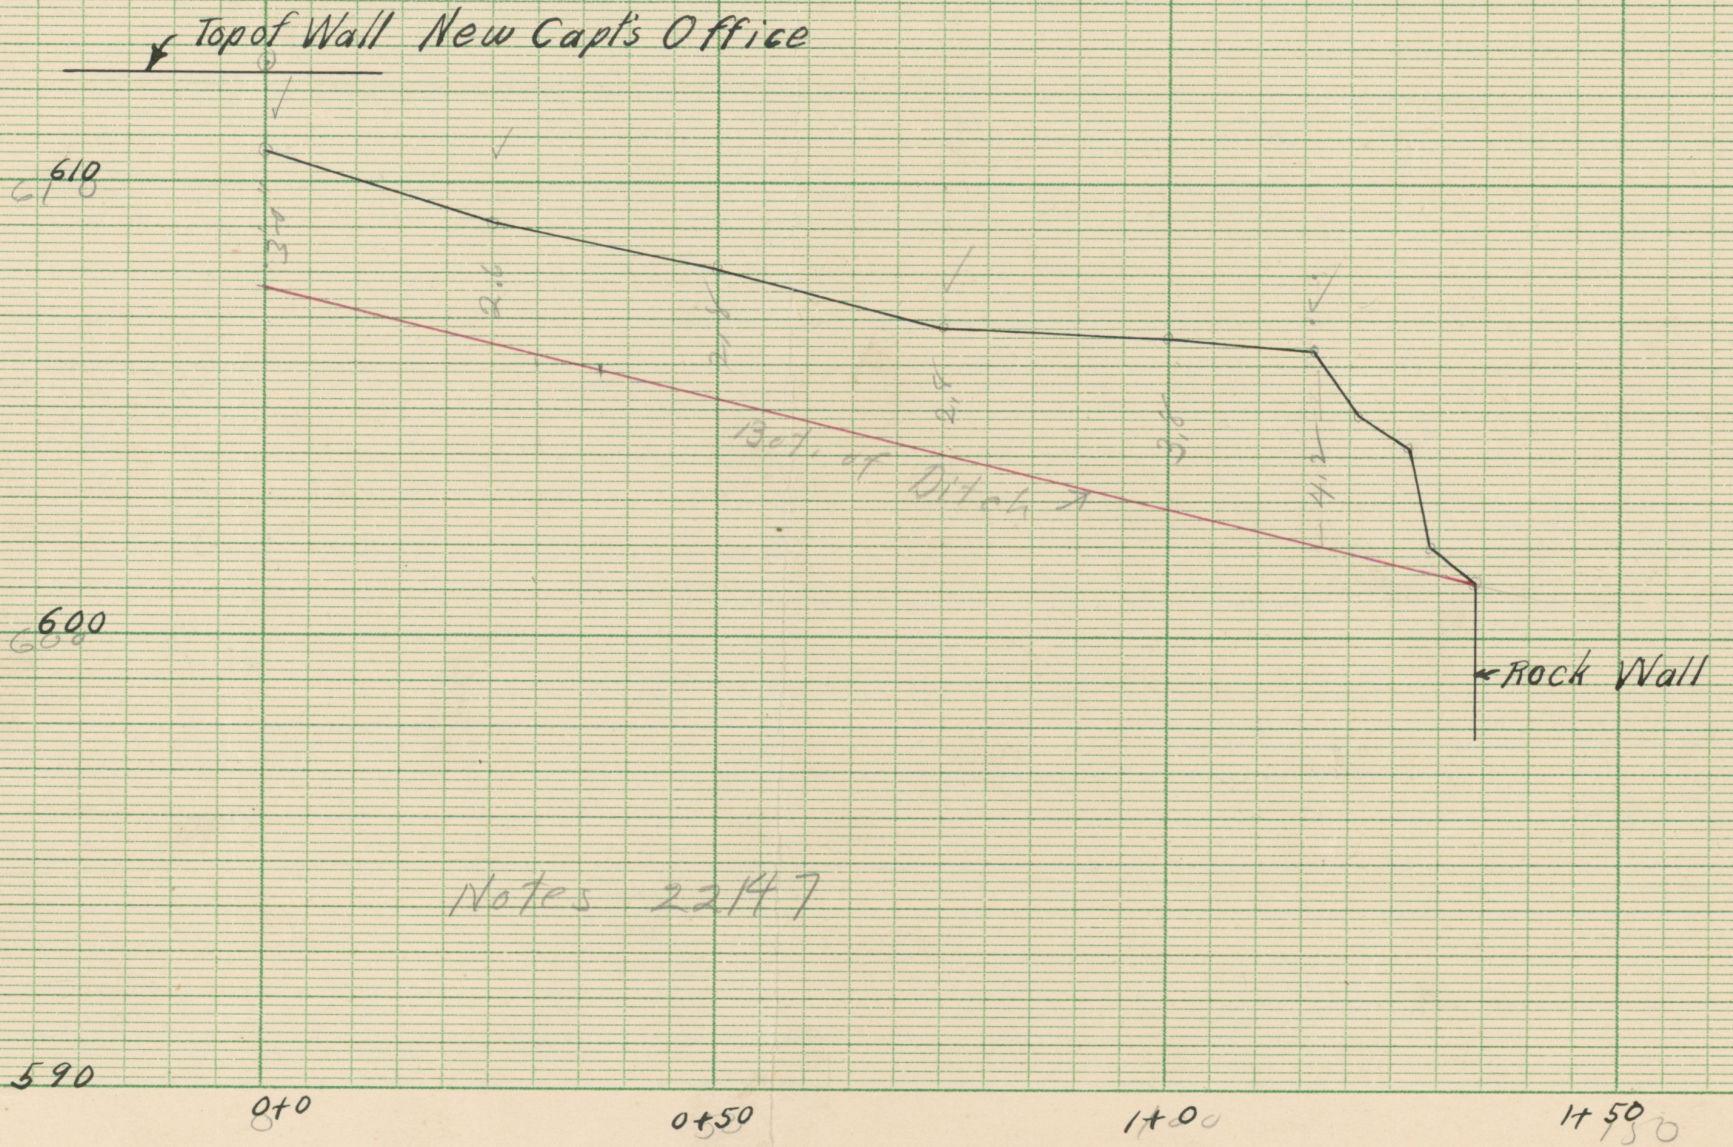

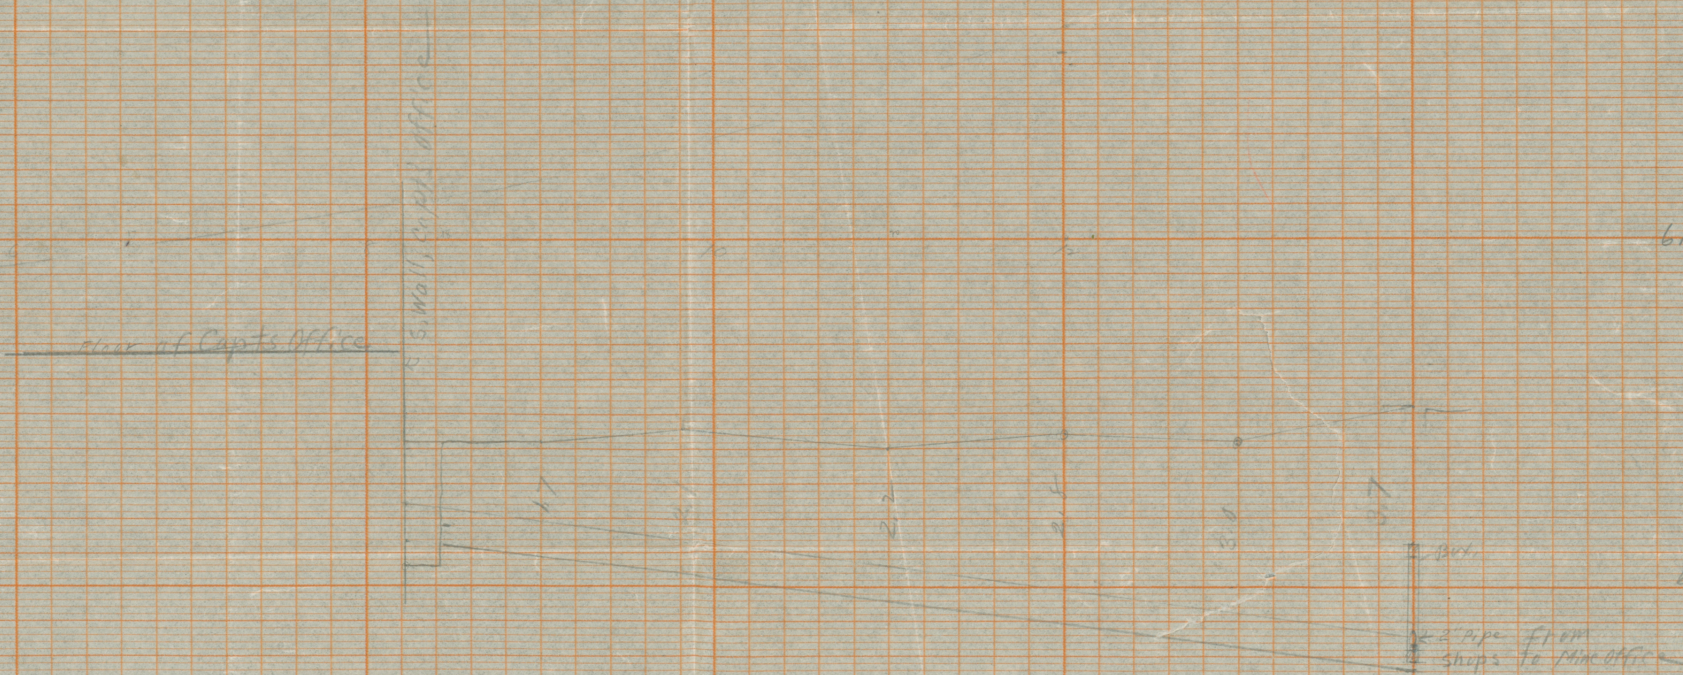

Profile for Steam Line for  
 "E" Captains Office  
 Sept. 16, 1912

No.  
 Index

150

100

50

0

615

610

605