

Adams Township, MI

Requisition No.

ENGINEER'S OFFICE

F. P. No.

Drawn by *Mercer*


# CHAMPION COPPER CO.

Checked by *11*

PAINESDALE, MICH.


Date *Oct. 28* 1913

SUBJECT *Anchor Bolts & Washers for New 12" Air Line*

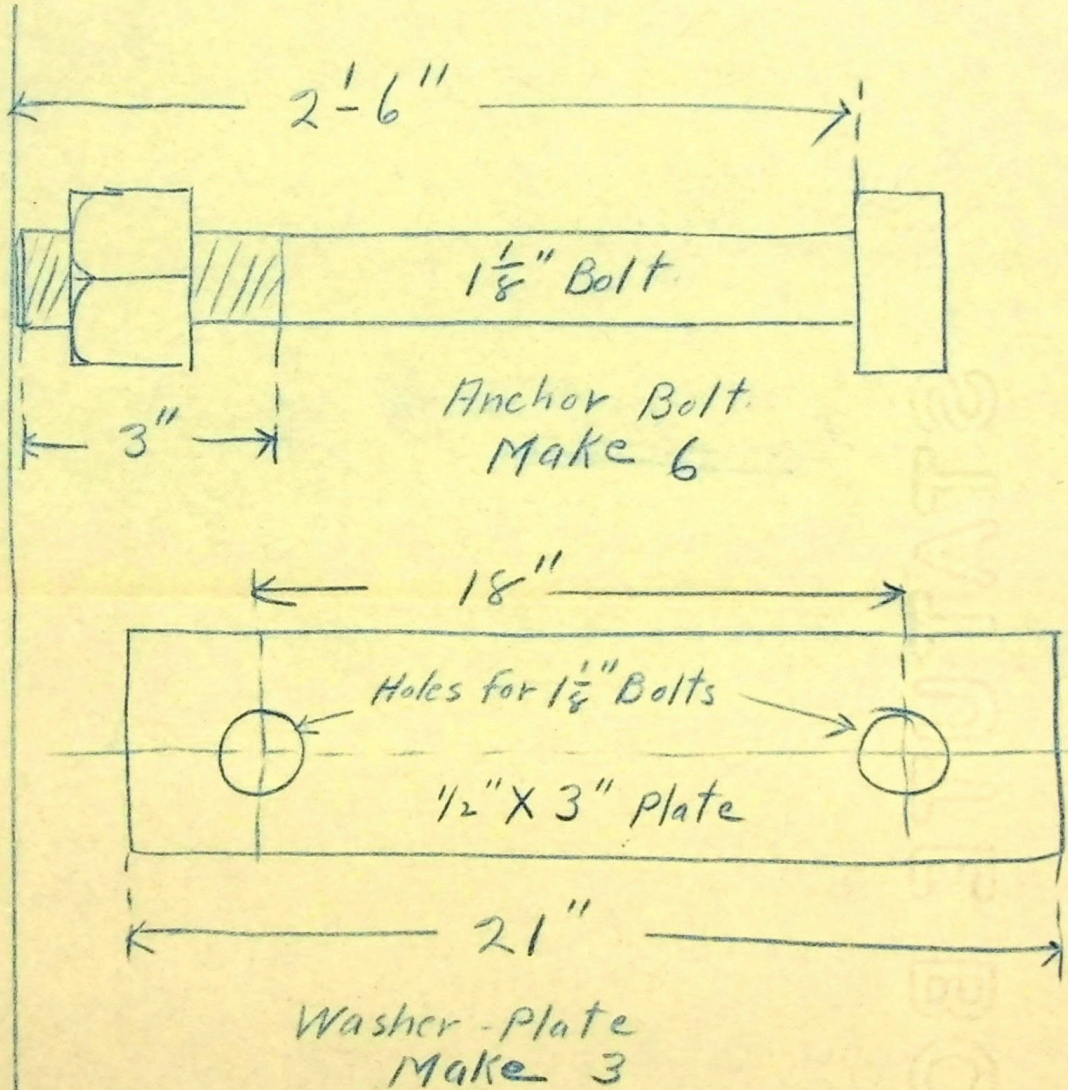


*for Anchor Pier at Sta. 5+20*



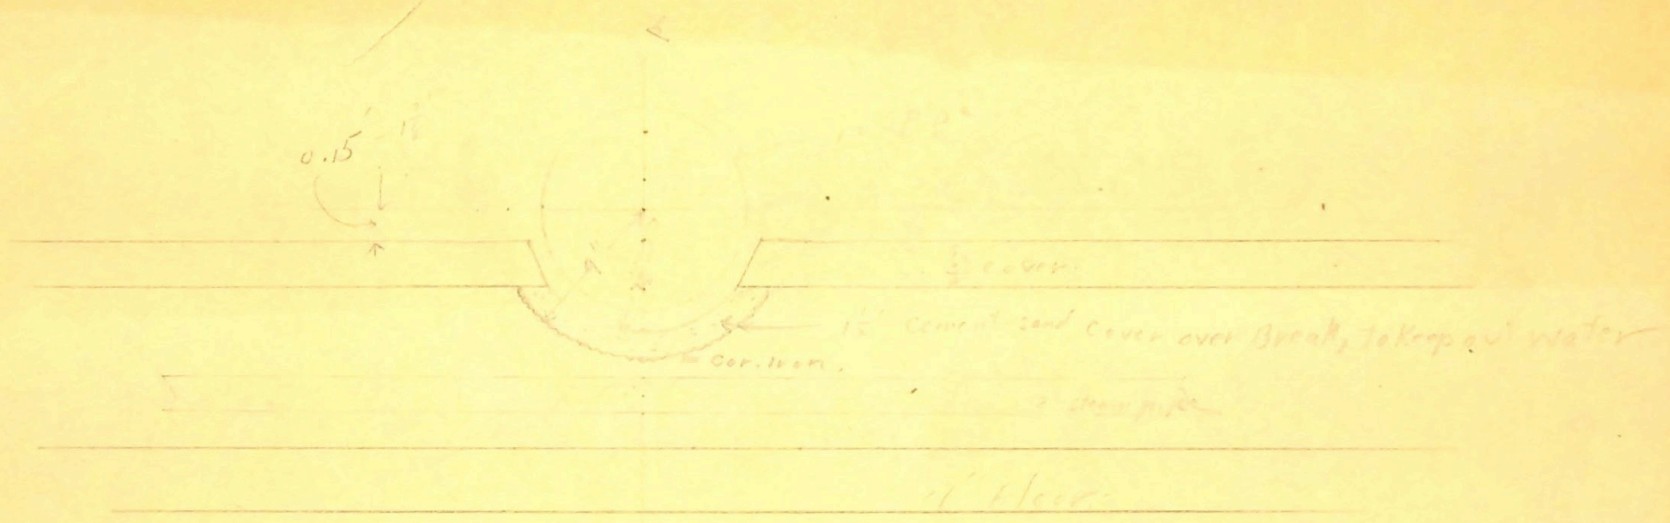

Detail of Method where  
 12" Air Line Crosses  
 Bowling Alley Steam Line

1" dia

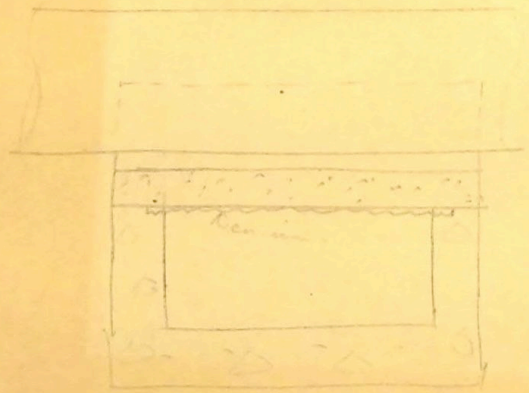

Sec. cc