

Adams Township, MI

# CHAMPION COPPER CO.

Sketch No. \_\_\_\_\_

## DRAWING ROOM SKETCH.

To be returned when Work is Finished.

Draughtsman \_\_\_\_\_


Examiner \_\_\_\_\_

Painesdale Mich., \_\_\_\_\_

19

Nov. 8

99

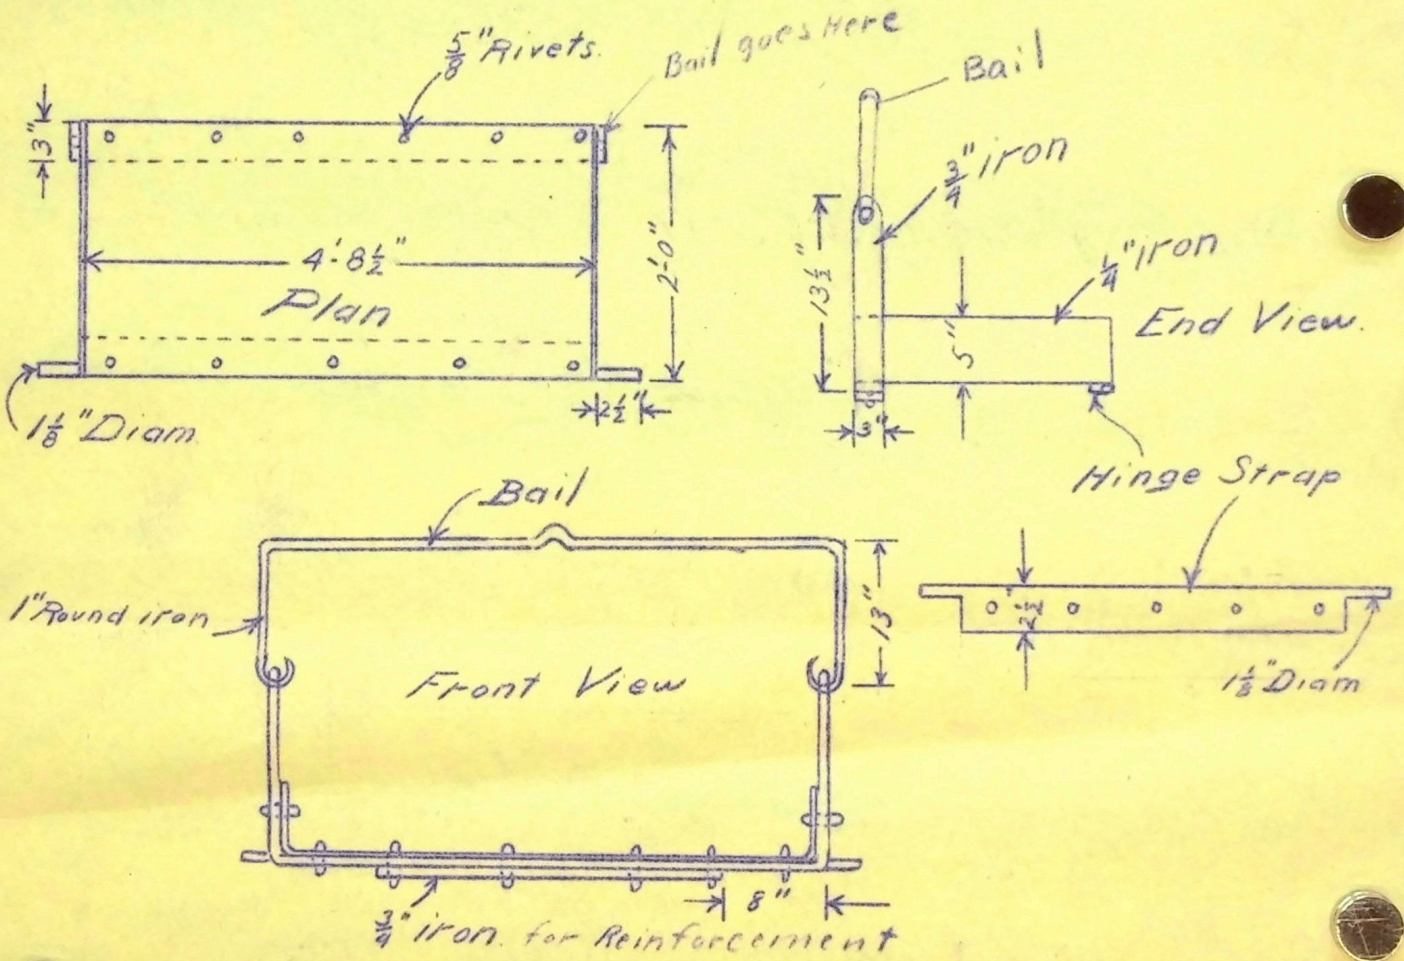

Underground Apron.