

DRAWING OFFICE SKETCH.

Copy Book _____ Page _____

Order No. 41

To be returned when Work is Finished.

Draughtsman H. J. Munn


F.P. 1228-A
Indexed,

CHAMPION COPPER CO.

Examiner H. J. Munn

Painesdale, Mich., Apr. 14 1916

Style of Front & Back Doors at Dr.'s House

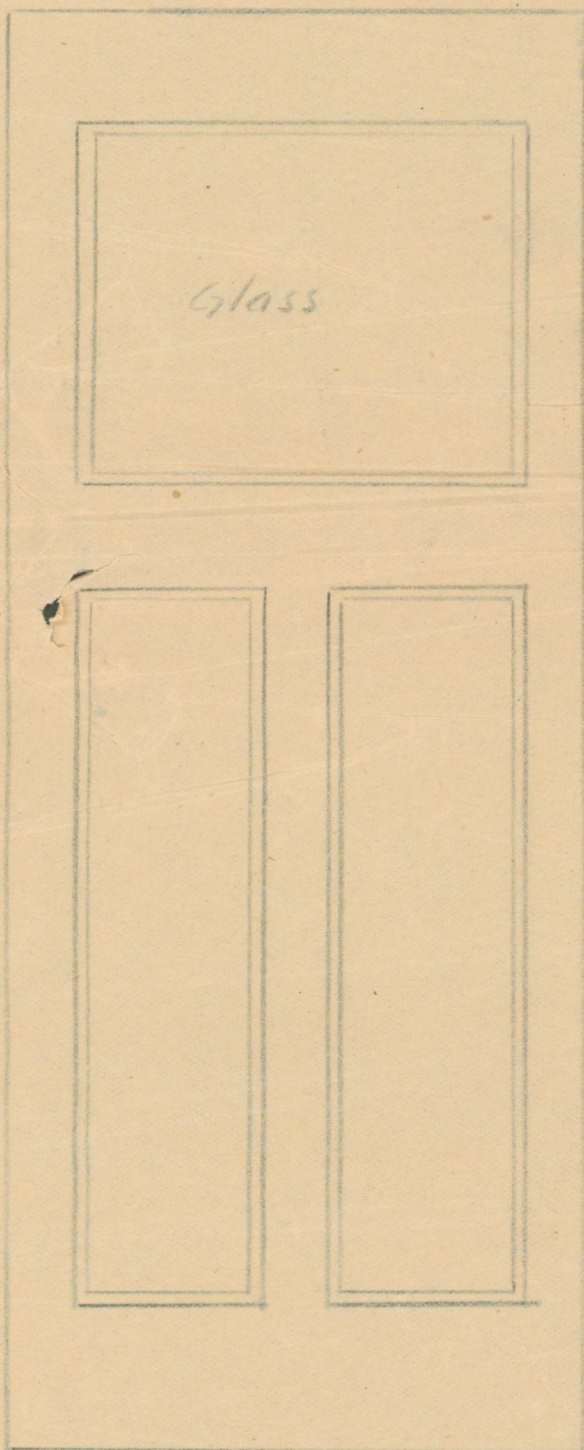

Glass

*Front & Back Doors
are both Pine, and
will be painted on
the outside.*

DRAWING OFFICE SKETCH.

Copy Book _____ Page _____

Order No. 50

F.P. 1228-B

To be returned when Work is Finished.

Draughtsman H. Merwin

Indeped.

CHAMPION COPPER CO.

Examiner H.P.M.

Painesdale, Mich., May 15 1906

*Dimensions of Doors at
Mine Doctor's House.*

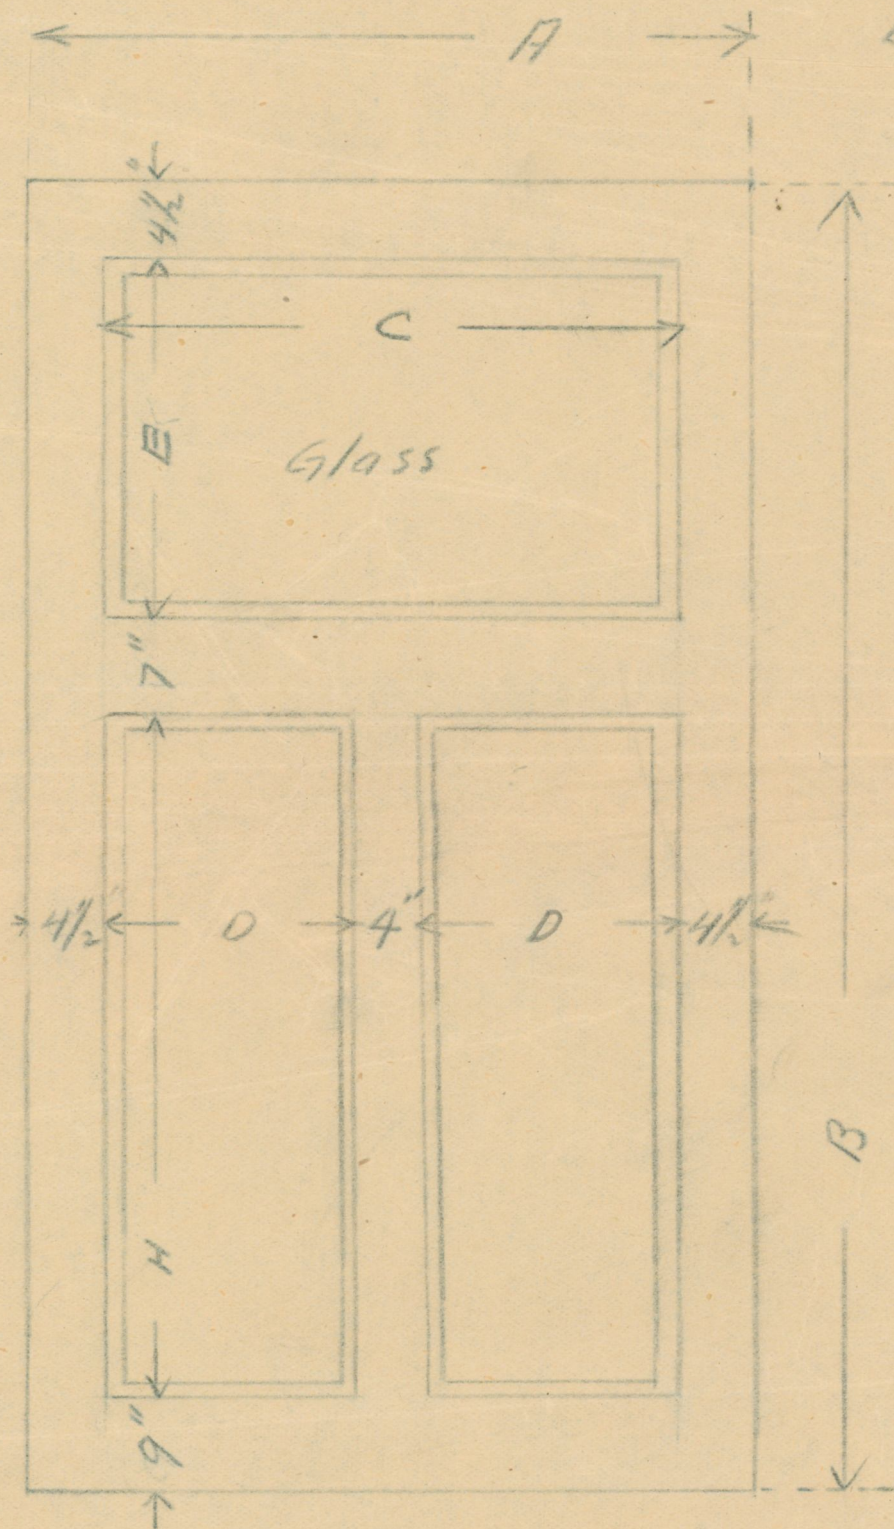


Table of Dimensions

	Front Door	Back Door	Cellar Door
A	2'-11 1/2"	2'-7 3/4"	2'-9 1/2"
B	7'-7"	6'-11 1/2"	6'-11 1/2"
C	2' 7 1/2"	2' 3 1/2"	2' 3 1/2"
D	11"	9 1/2"	10 1/2"
E	2' 8 1/4"	2' 8 1/2"	2' 8 1/2"
F	11"	9 1/2"	10 1/2"
G	4 1/2"	4 1/2"	4 1/2"
H			
I			
L			